
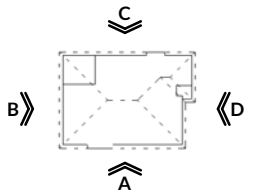


**FLOOR AREAS**

GARAGE	39.2 m <sup>2</sup>
LIVING	136.9 m <sup>2</sup>
PATIO	16.2 m <sup>2</sup>
PORCH	3.2 m <sup>2</sup>
<b>TOTAL</b>	<b>195.4 m<sup>2</sup></b>

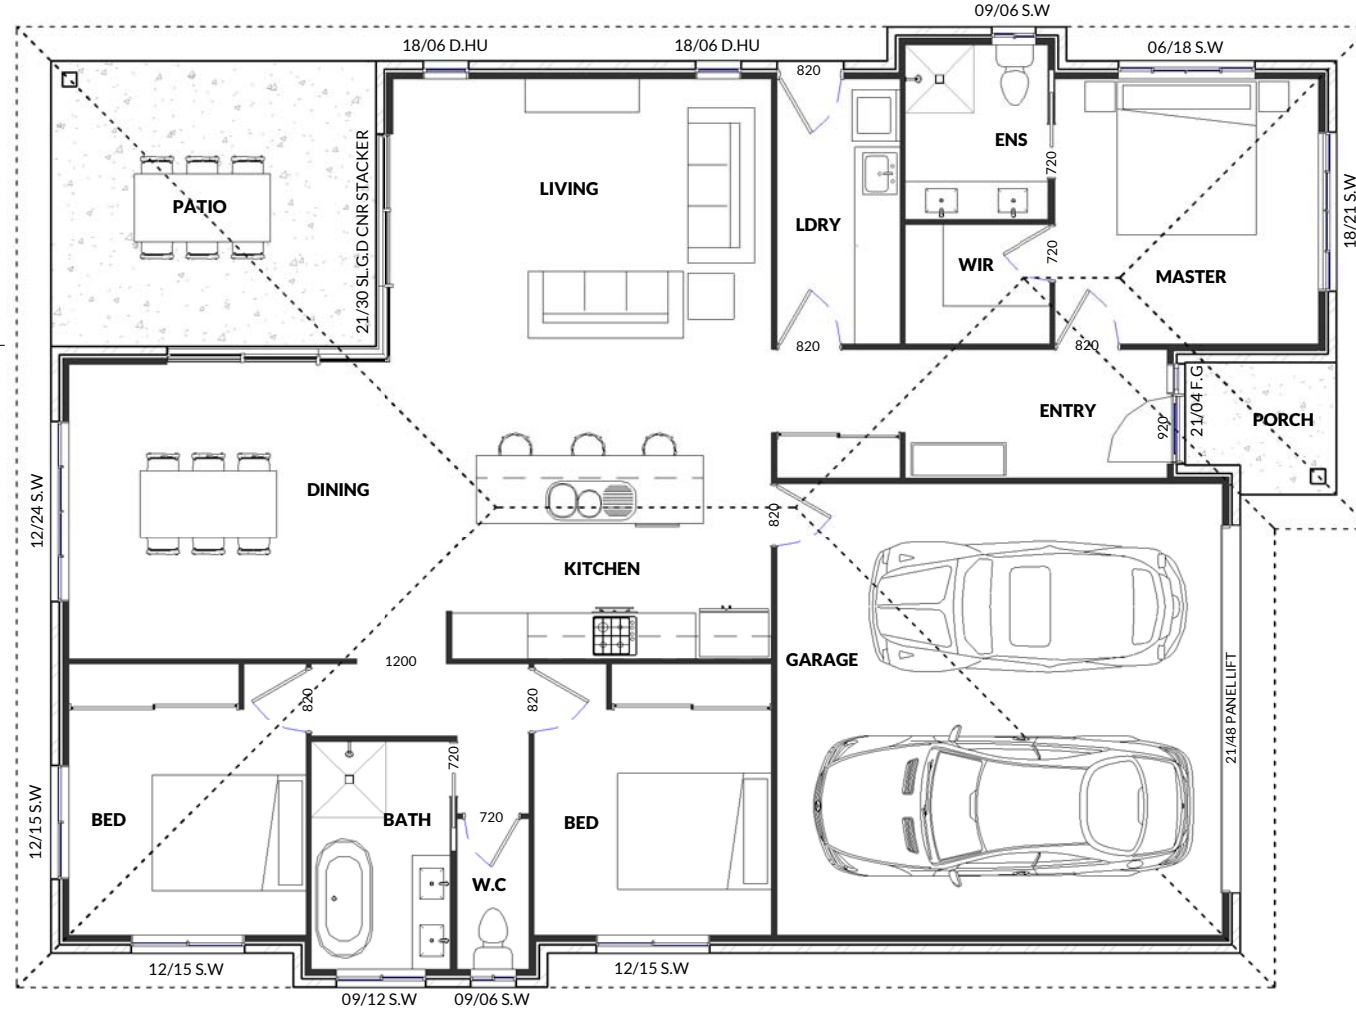

M: 0419 786 578  
 M: 0403 508 705  
 E: plans@areidesigns.com.au  
 W: areidesigns.com.au  
 ABN: 31614195818  
 QBCC LIC: 15040397

AREI PLAN CODE:  
 SERIES HUDSON 20





CLIENT:  
 ??  
 DRAWING NAME:  
**FLOOR PLAN**

PROJECT:  
**PROPOSED RESIDENCE FOR  
 ?? AT  
 LOT ??  
 ??**

PLAN NUMBER:  
 PRICING SET  
 DATE:  
 20/09/19  
 SCALE @ A3  
 1:100  
 PAGE NO:  
 01 OF 05  
 DRAWN:  
 ??  
 CHECKED:  
 BEN DYE

REV.	REVISION DESCRIPTION	APPROV. DATE
A	PRICING SET	20/09/19

© COPYRIGHT AREI DESIGNS  
 ALL RIGHTS RESERVED  
 USE SCALE & RULER AS A GUIDE ONLY

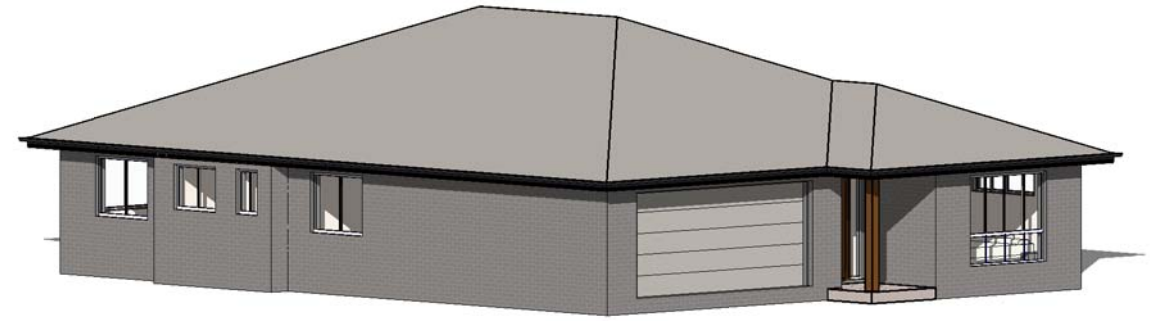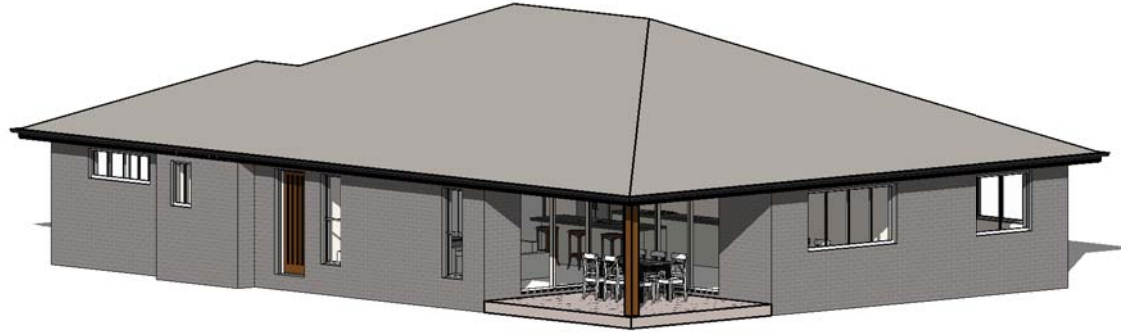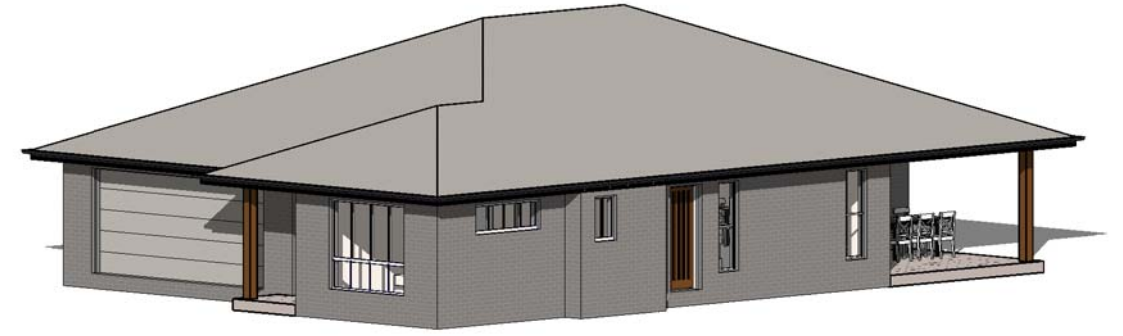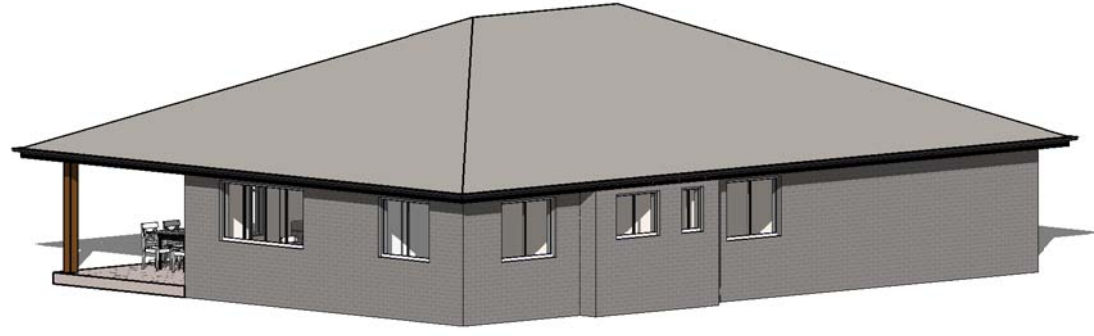

M: 0419 786 578  
M: 0403 508 705  
E: plans@areidesigns.com.au  
W: areidesigns.com.au  
ABN: 31614195818  
QBCC LIC: 15040397

AREI PLAN CODE:  
**SERIES HUDSON 20**

CLIENT:  
**??**

DRAWING NAME:  
**3D VIEWS**



PROJECT:  
**PROPOSED RESIDENCE FOR  
?? AT  
LOT ??  
??**

PLAN NUMBER:  
PRICING SET  
DATE:  
20/09/19  
SCALE @ A3  
1:150

PAGE NO:  
02 OF 05  
DRAWN:  
??  
CHECKED:  
BEN DYE

REV.	REVISION DESCRIPTION	APPROV. DATE
A	PRICING SET	20/09/19

© COPYRIGHT AREI DESIGNS  
ALL RIGHTS RESERVED  
**USE SCALE & RULER AS A GUIDE ONLY**

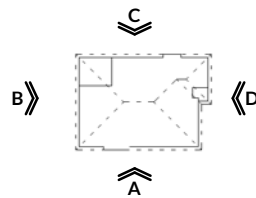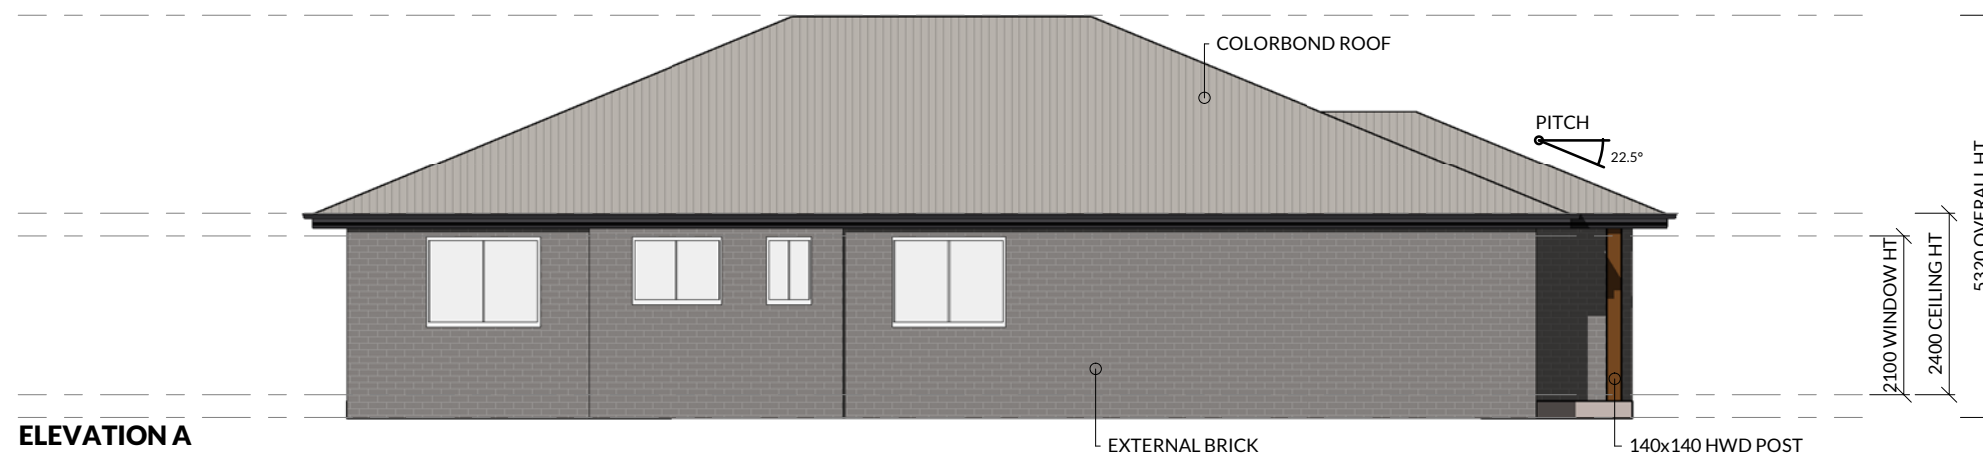

M: 0419 786 578  
 M: 0403 508 705  
 E: plans@areidesigns.com.au  
 W: areidesigns.com.au  
 ABN: 31614195818  
 QBCC LIC: 15040397

AREI PLAN CODE:  
 SERIES HUDSON 20

CLIENT:  
 ??

DRAWING NAME:  
**ELEVATIONS A & B**

PROJECT:  
**PROPOSED RESIDENCE FOR  
 ?? AT  
 LOT ??**

PLAN NUMBER:  
 PRICING SET

DATE:  
 20/09/19

SCALE @ A3  
 1:100

PAGE NO:  
 03 OF 05



DRAWN:  
 ??

CHECKED:  
 BEN DYE

REV.	REVISION DESCRIPTION	APPROV. DATE
A	PRICING SET	20/09/19

© COPYRIGHT AREI DESIGNS  
 ALL RIGHTS RESERVED

USE SCALE & RULER AS A GUIDE ONLY

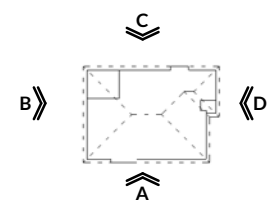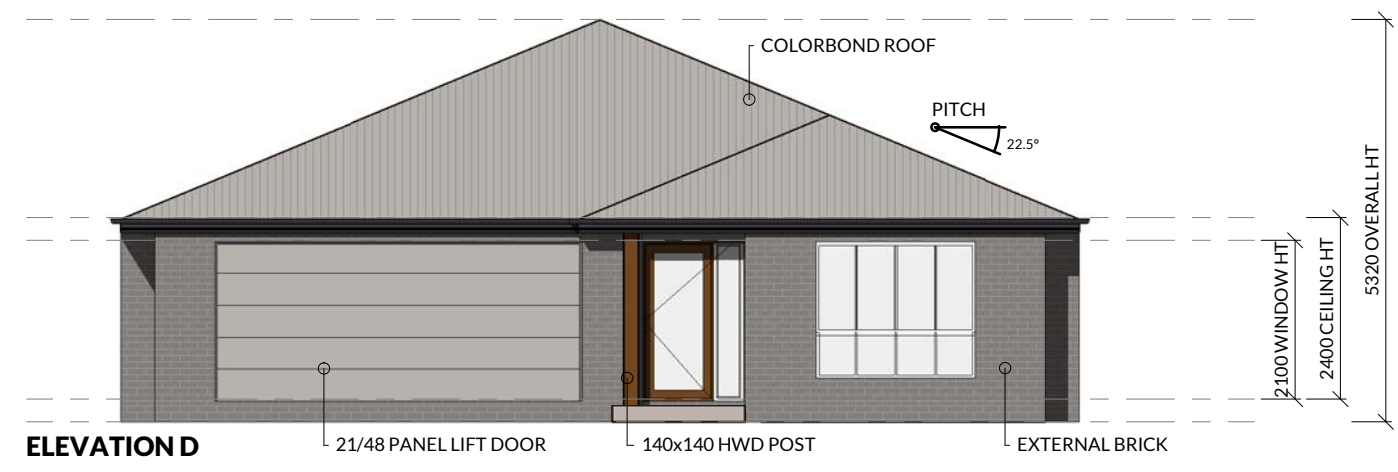

M: 0419 786 578  
M: 0403 508 705  
E: plans@areidesigns.com.au  
W: areidesigns.com.au  
ABN: 31614195818  
QBCC LIC: 15040397

AREI PLAN CODE:  
**SERIES HUDSON 20**

CLIENT:  
**??**

DRAWING NAME:  
**ELEVATIONS C & D**

PROJECT:  
**PROPOSED RESIDENCE FOR  
?? AT  
LOT ??  
??**

PLAN NUMBER:  
PRICING SET

DATE:  
20/09/19

SCALE @ A3  
1:100

PAGE NO:  
04 OF 05

DRAWN:  
??

CHECKED:  
BEN DYE

REV.	REVISION DESCRIPTION	APPROV. DATE
A	PRICING SET	20/09/19

© COPYRIGHT AREI DESIGNS  
ALL RIGHTS RESERVED

USE SCALE & RULER AS A GUIDE ONLY